


**Relação do aço**


AÇO	N	DIAM	Q	UNIT (cm)	C.TOTAL (cm)
CA50	1	8.0	132	VAR	13200
	2	10.0	44	(250)	(11000)
CA60	3	5.0	288	78	22464
CA50	4	10.0	24	740	17760
	5	10.0	16	898	14368
	6	10.0	16	214	3424
CA60	7	5.0	444	80	35520
CA50	8	10.0	44	310	13640
CA60	9	5.0	130	76	9880

**Resumo do aço**

AÇO	DIAM	C.TOTAL PESO + 10 % (m)	(kg)
CA50	8.0	132	57.4
	10.0	601.9	408.5
CA60	5.0	678.6	115.0
<b>PESO TOTAL</b>			
CA50		465.9	
CA60		115.0	

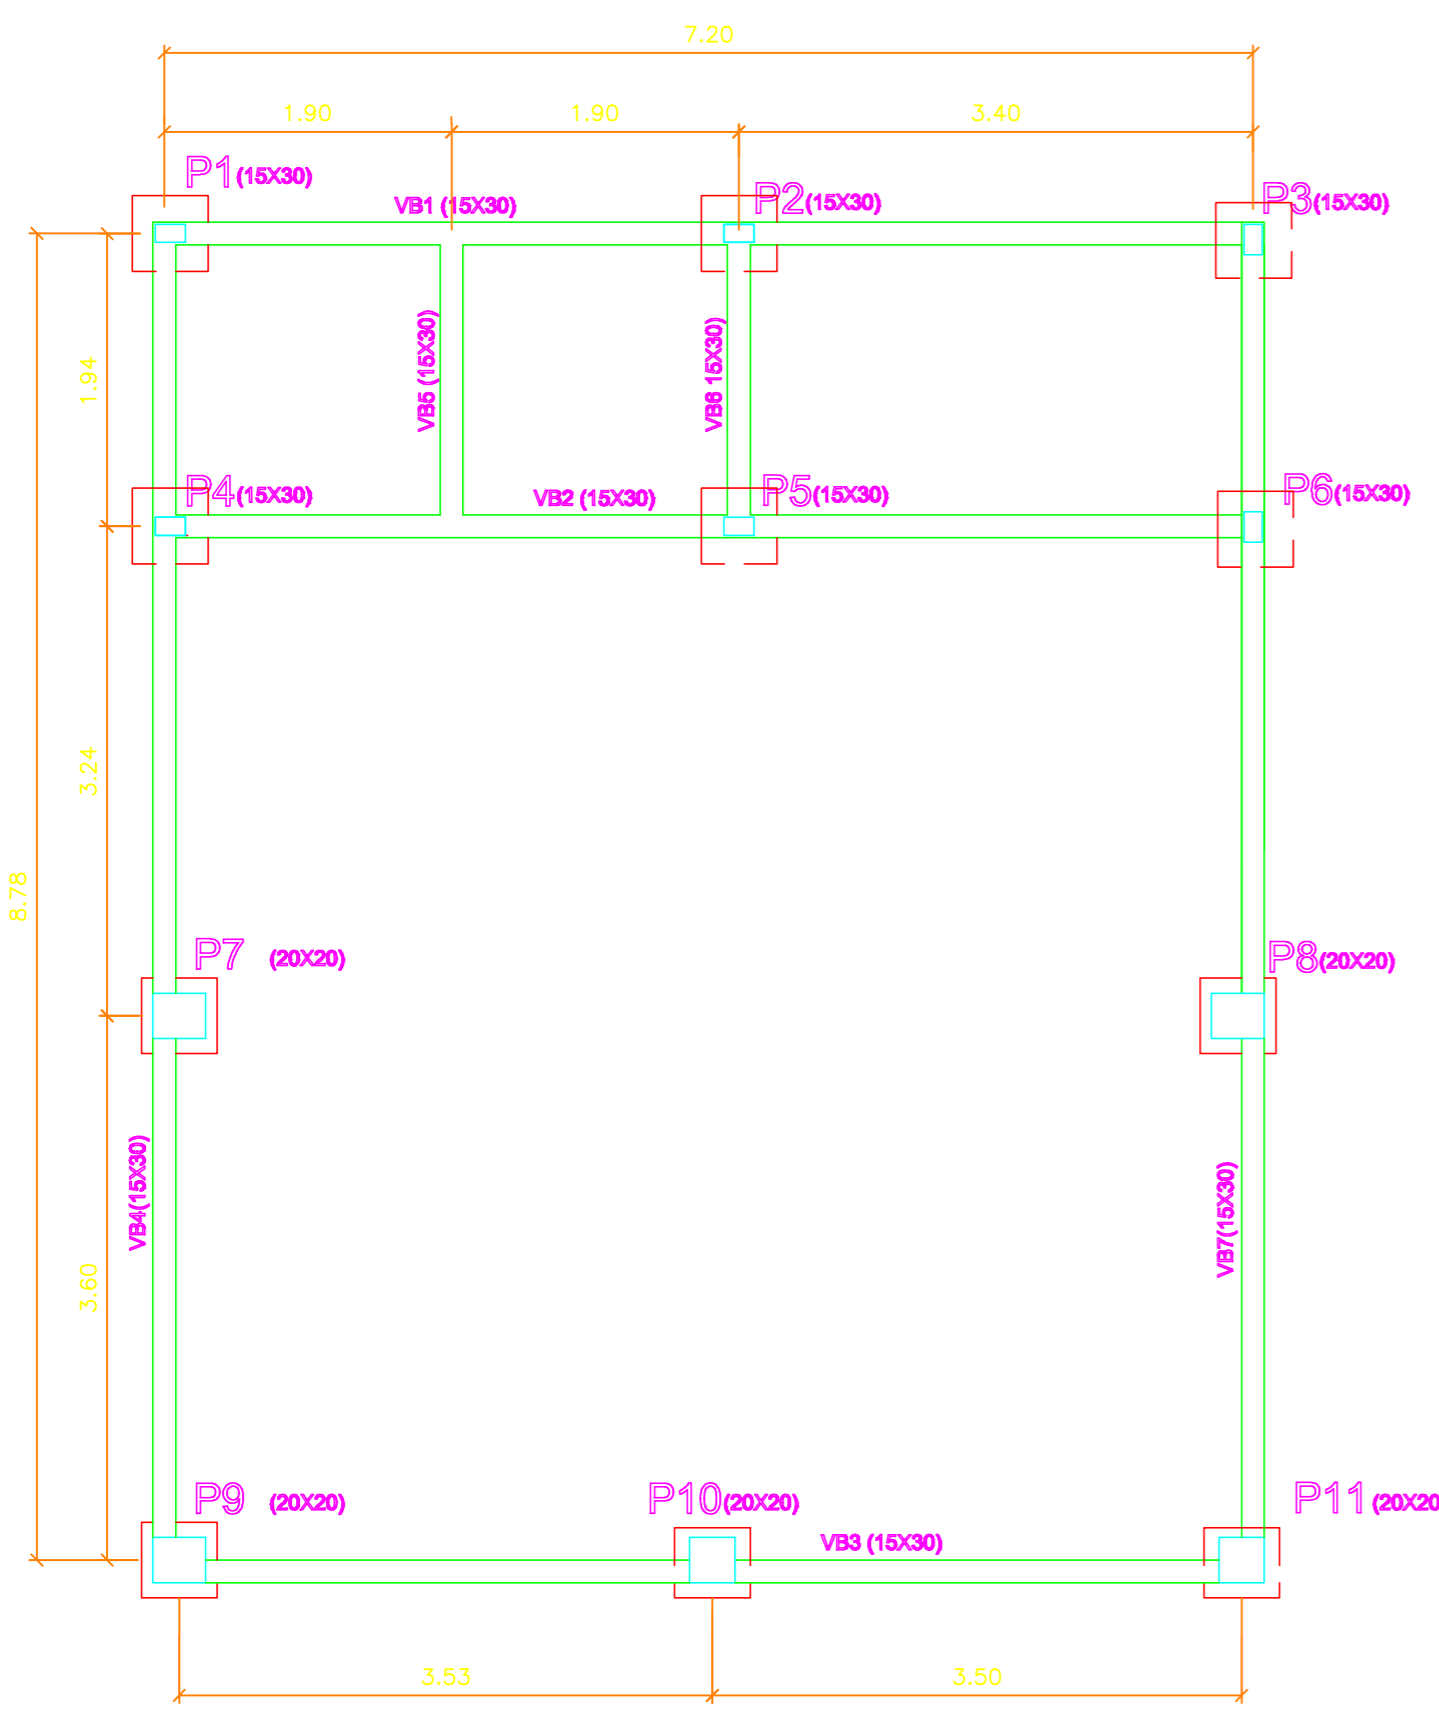

**1 ESTRUTURAL - BALDRAME**  
ESCALA 1:50

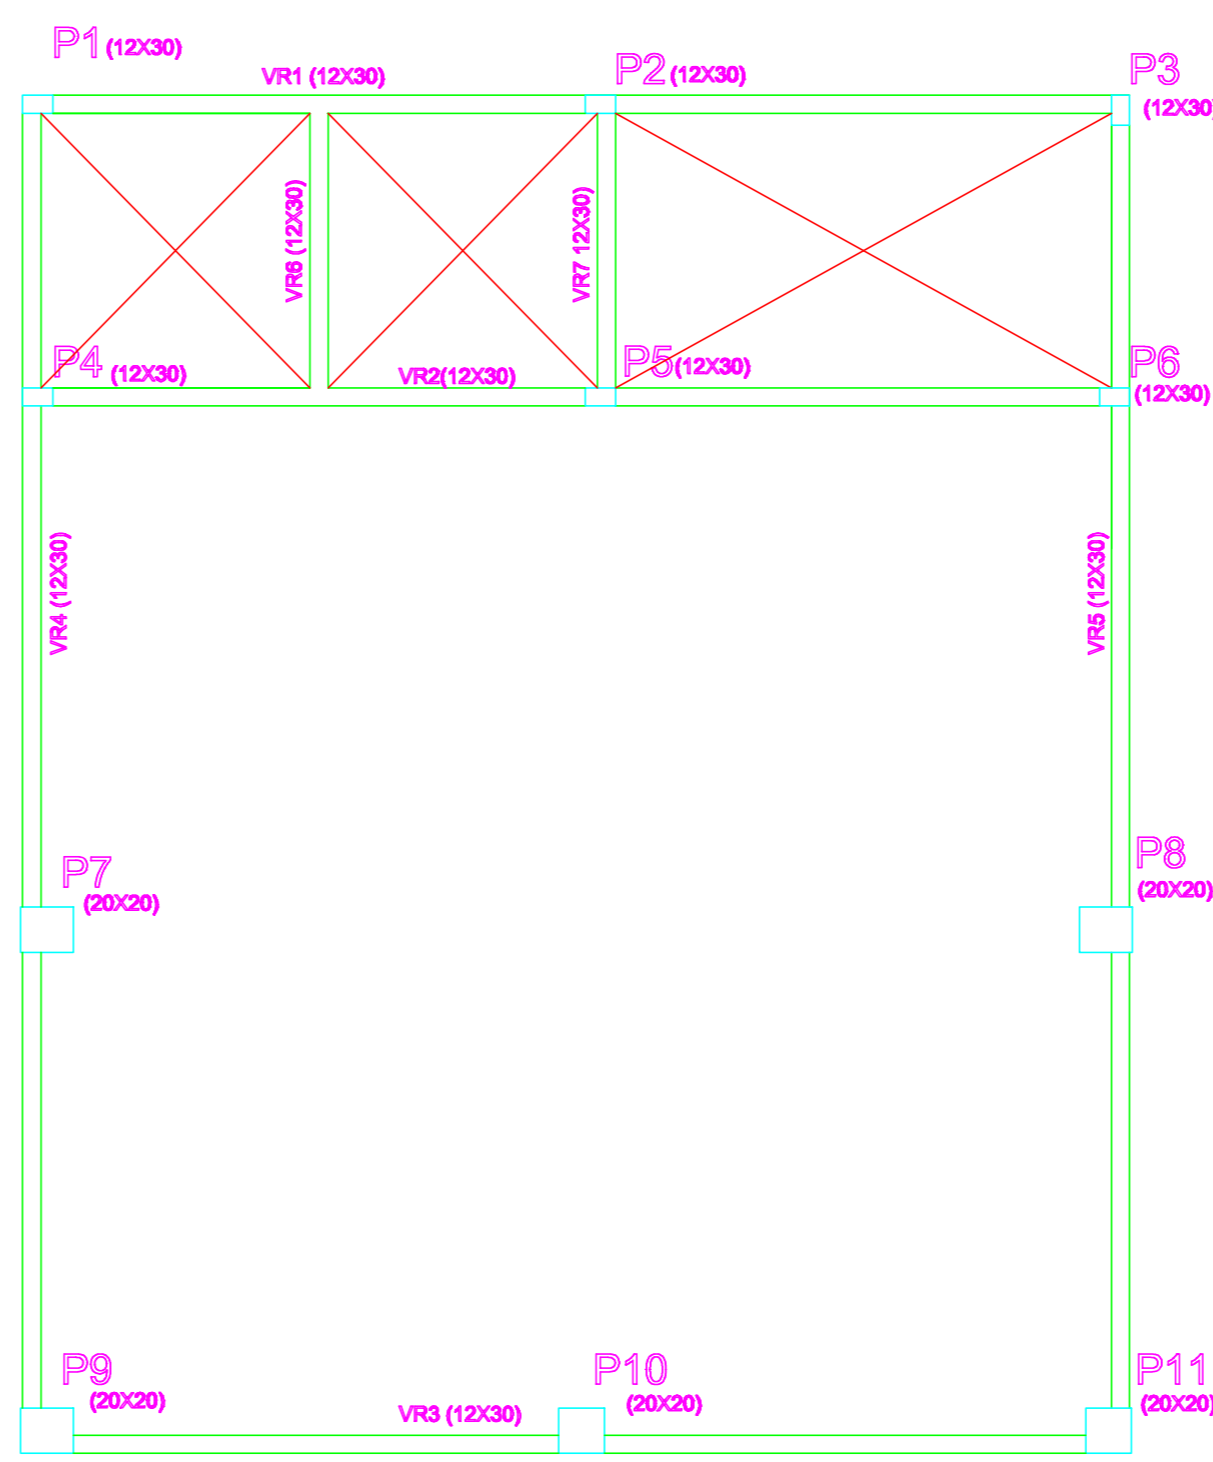

**2 ESTRUTURAL - RESPALDO**  
ESCALA 1:50

SM7 EMPREENDIMENTOS EIRELI



TÍTULO:  
**CONSTRUÇÃO DA ACADEMIA DE SAÚDE**

BUERAREMA - BA

PROJETO:  
**PROJETO ESTRUTURAL**

PROPRIETÁRIO:  
**PREFEITURA MUNICIPAL DE BUERAREMA**



Av. Góes Calmom, 591, Buerarema - BA, 45615-000

EQUIPE TÉCNICA: EDNALDO S AZEVEDO CREA-BA 26720-D  
LEONARDO S MENEZES CREA-BA 0517991616

DESENHO: LEONARDO S MENEZES

**EST**

FOLHA  
P03

REVISÃO 00 DATA MAI/2024 ESCALA 1/50