




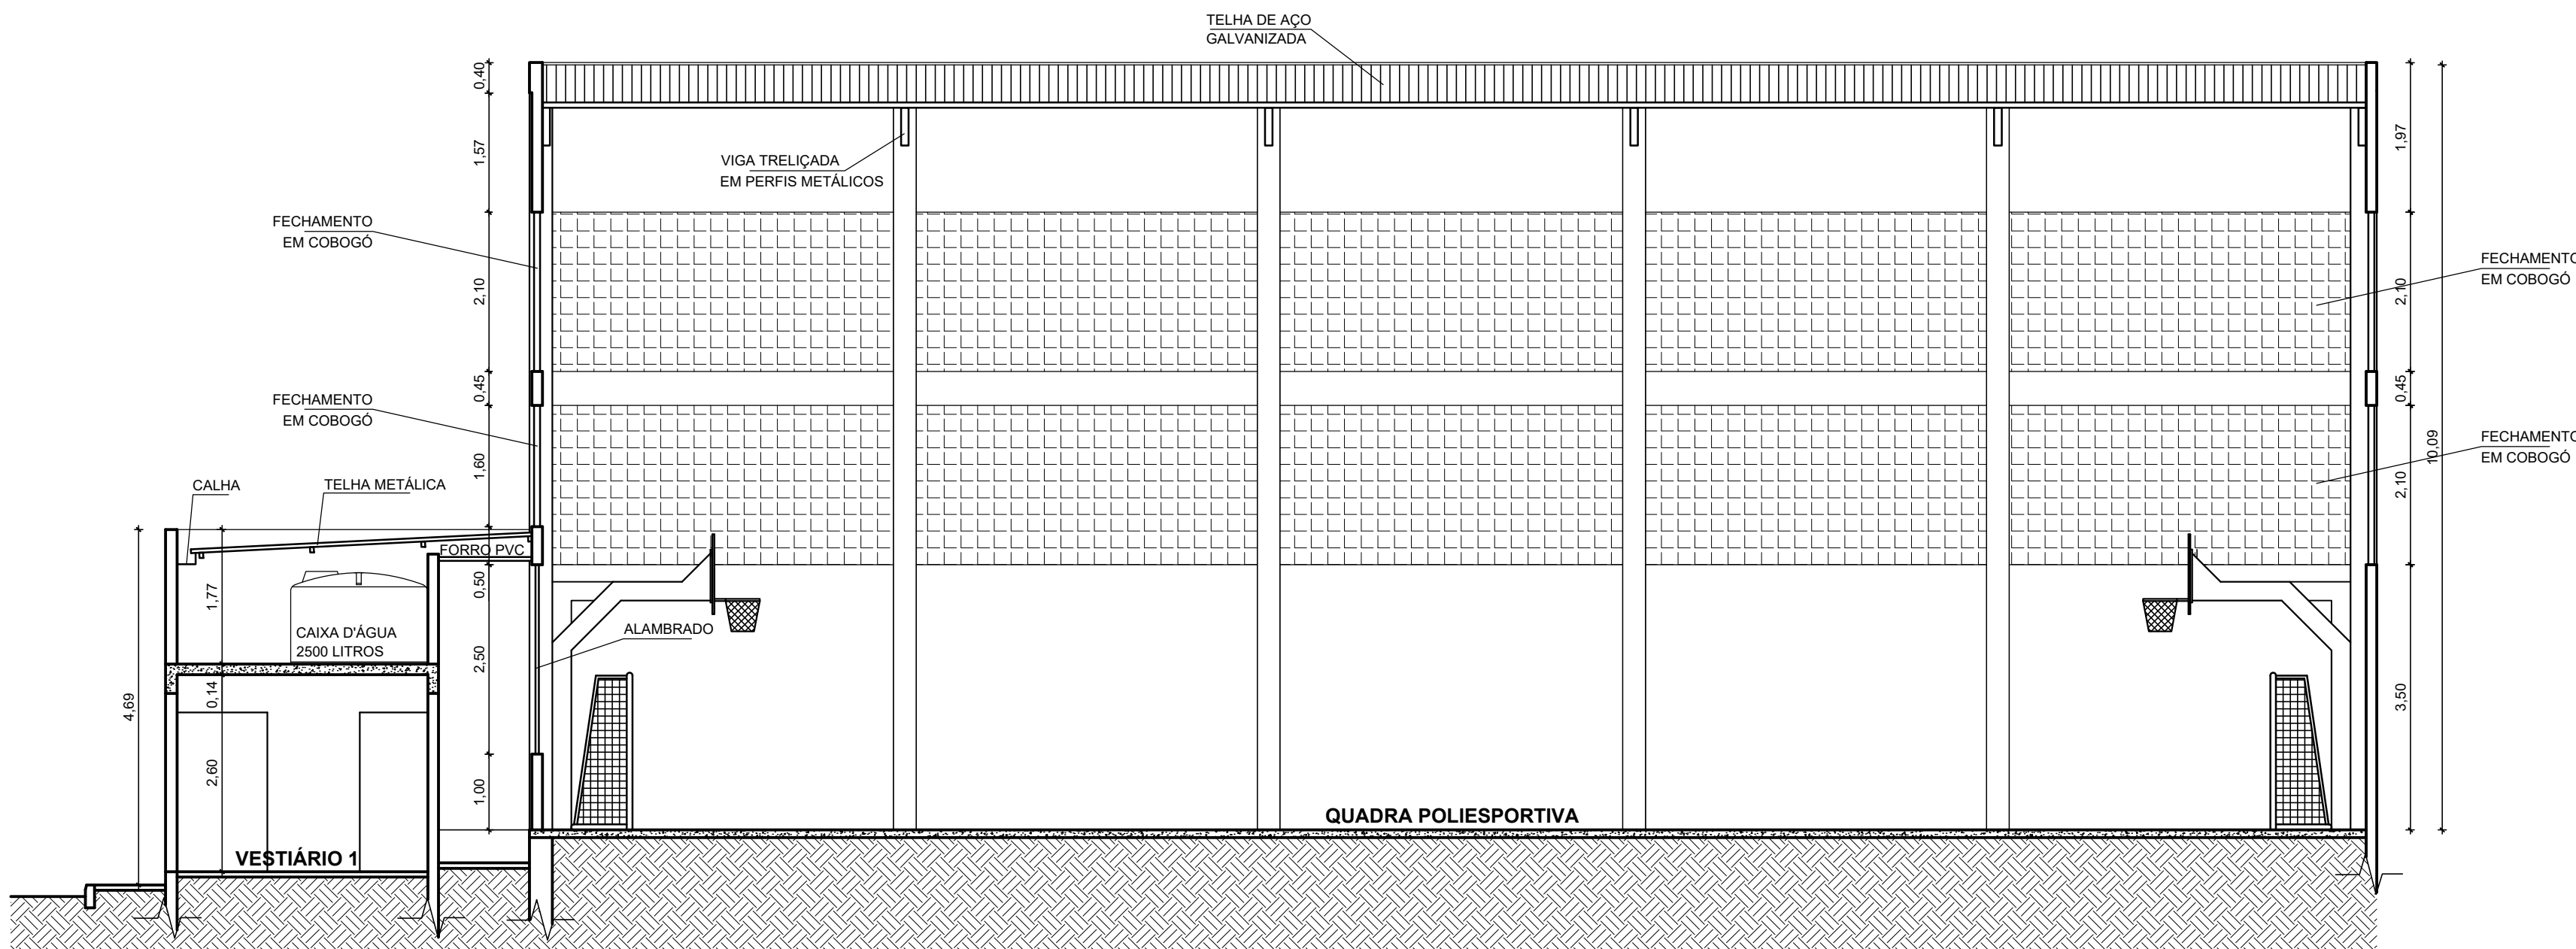


CORTE GH
ESCALA: 1/75

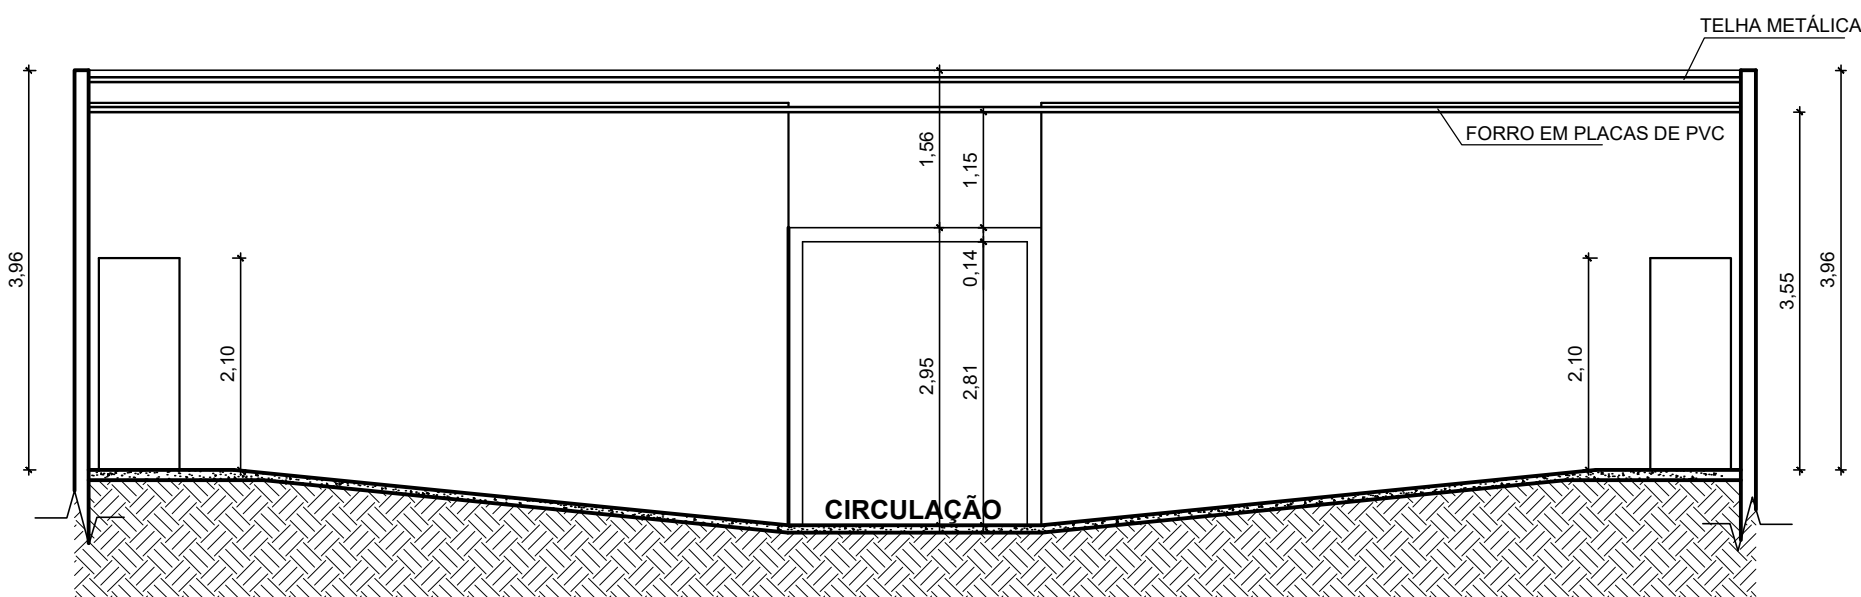


CORTE EF
ESCALA: 1/75

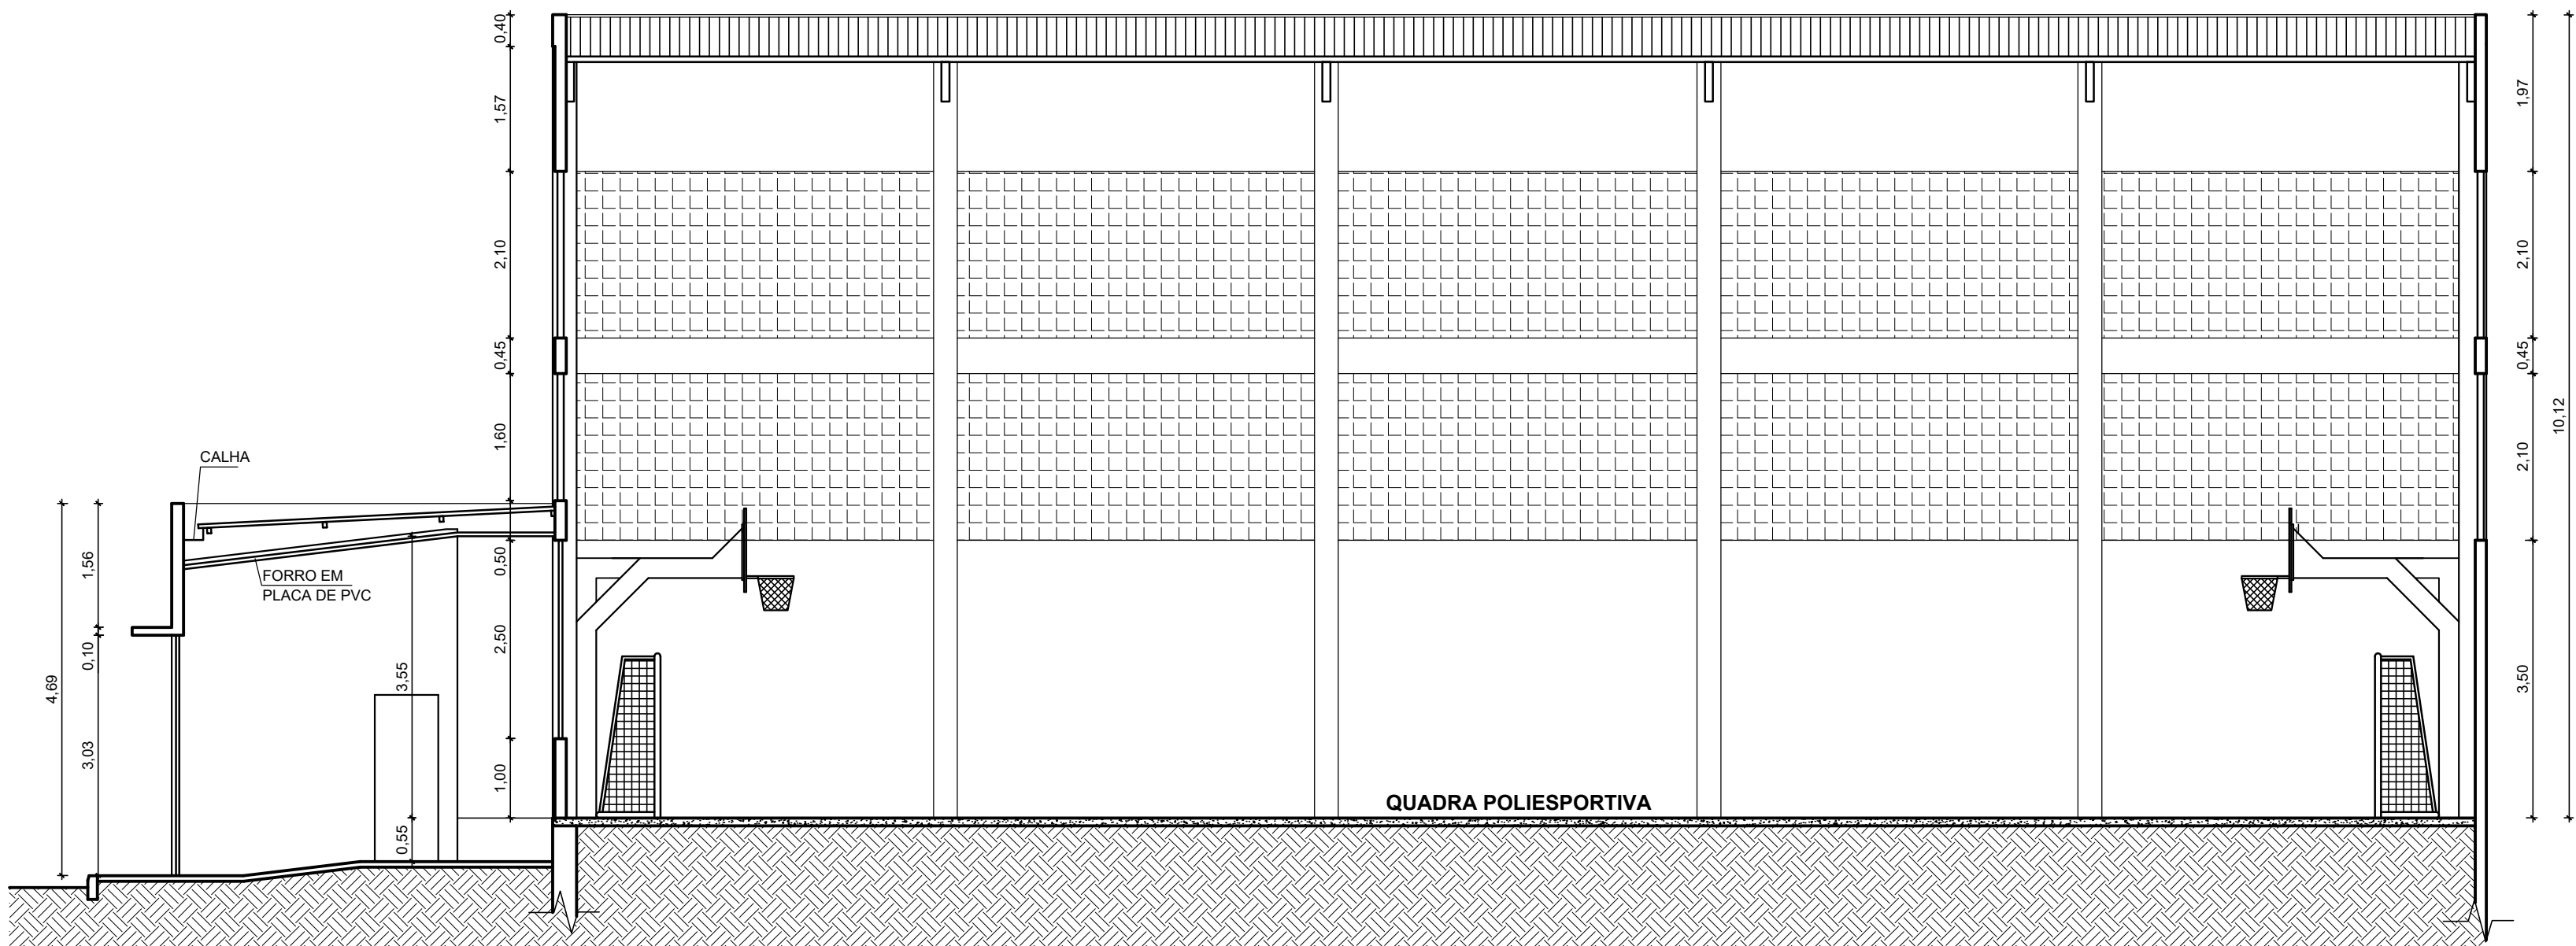

CORTE IJ
ESCALA: 1/75

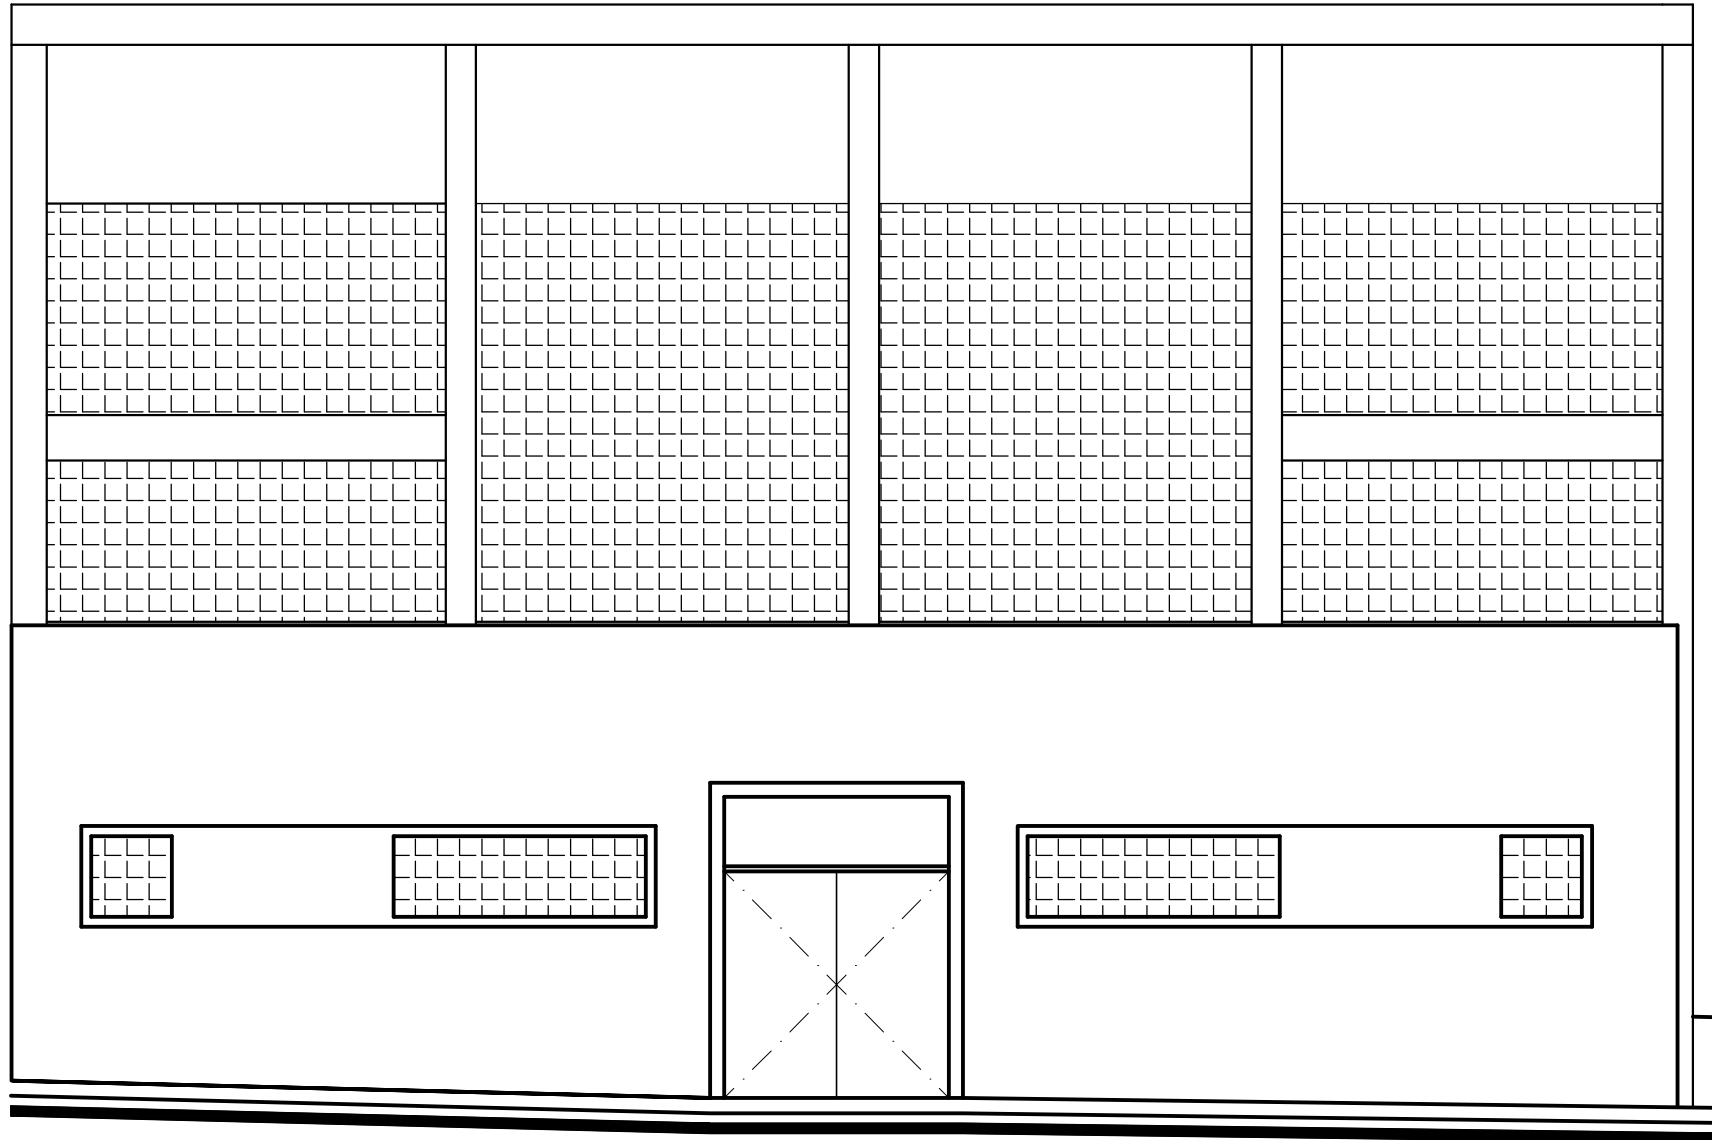

FACHADA FRONTAL
ESCALA: 1/75

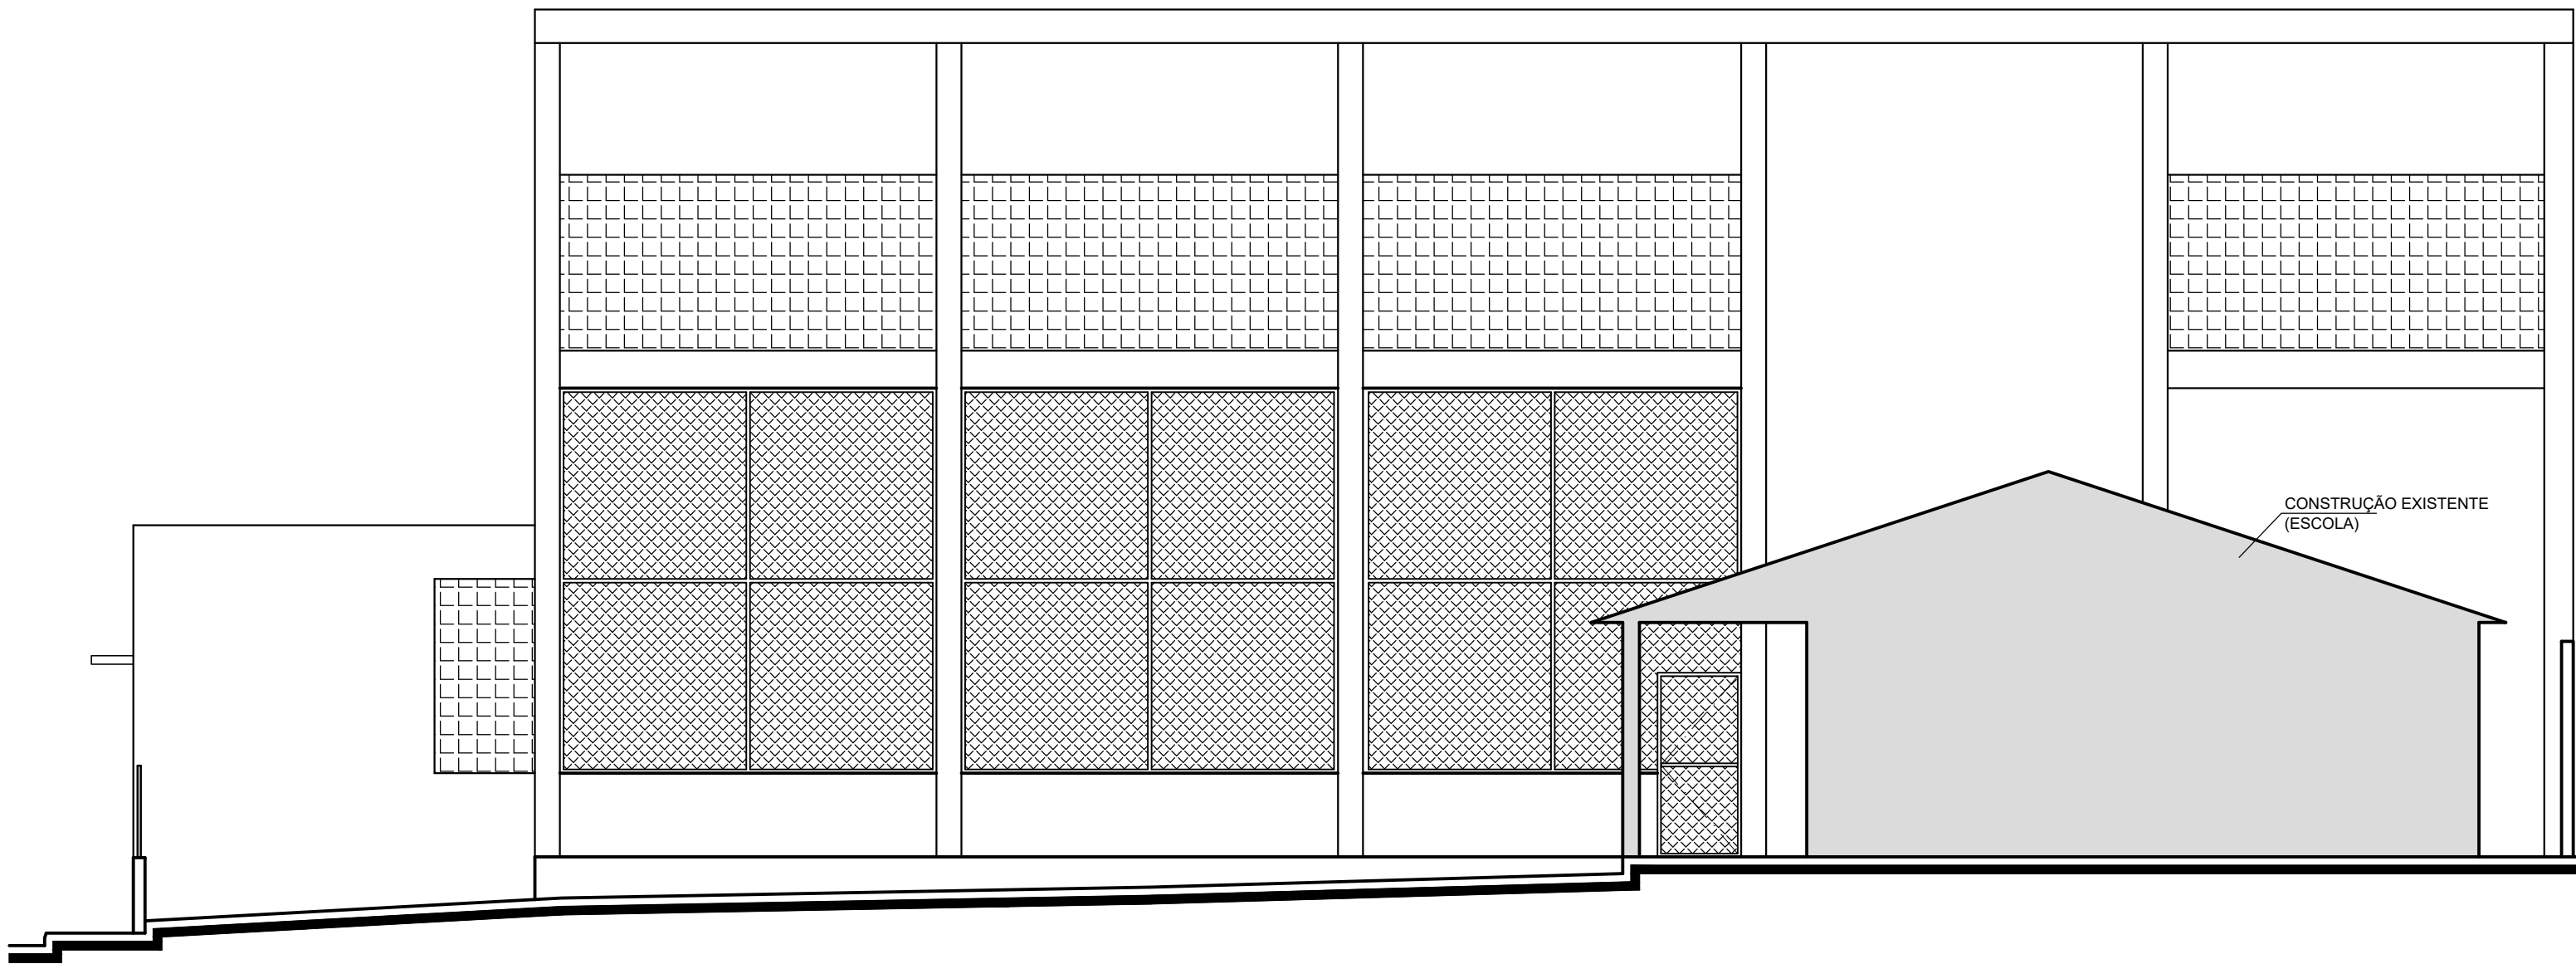

FACHADA LATERAL
ESCALA: 1/75